



PRELIMINARY
NOT FOR CONSTRUCTION

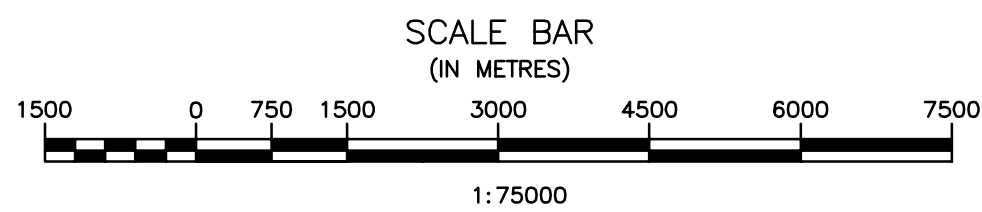

No.	REVISIONS	DATE	INITIALS	B.M. EL.

LOCATIONS OF UNDERGROUND STRUCTURES/UTILITIES AS SHOWN ARE BASED ON AVAILABLE INFORMATION BUT NO GUARANTEE IS GIVEN OR IMPLIED THAT ALL EXISTING UNDERGROUND STRUCTURES/UTILITIES ARE SHOWN OR THAT THE GIVEN LOCATIONS ARE EXACT. CONFIRMATION OF EXISTENCE AND EXACT LOCATION OF ALL UNDERGROUND STRUCTURES/UTILITIES MUST BE OBTAINED FROM THE APPROPRIATE AUTHORITY/OWNER, BY THE CONTRACTOR, BEFORE PROCEEDING WITH CONSTRUCTION.

APEGM
Certificate of Authorization
J.R. Cousin Consultants Ltd.
No. 234 Date: 18/03/15

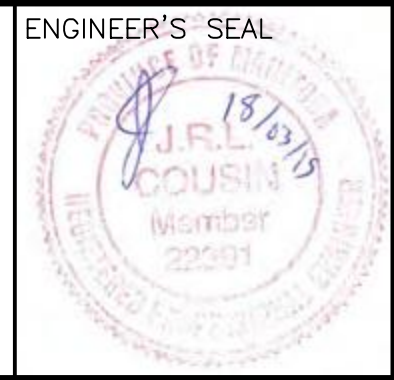

JRC ENGINEERING CONSULTANTS
ENGINEERING EXCELLENCE SINCE 1981
91A Scurfield Blvd. Winnipeg MB R3Y 1G4
p. (204) 489-0474
f. (204) 489-0487
www.jrcc.ca

CODE: T-607.05	PROJECT: TOWN OF THE PAS LAGOON UPGRADE EAP
DESIGNED BY: DK	TITLE: CARROT RIVER VALLEY AGRICULTURAL LAND PLAN
DRAWN BY: RH	SCALE: 1:75000
REVIEWED BY: JRC	DATE: 18/02/27
	PLAN: 8
	SHEET: 8 of 8